




# PUZ-CONSTRUIRE SPALATORIE AUTO SELF SERVICE SI FUNCTIUNI COMPLEMENTARE ACTIVITATILOR COMERCIALE, SANPETRU . N.CAD 117325

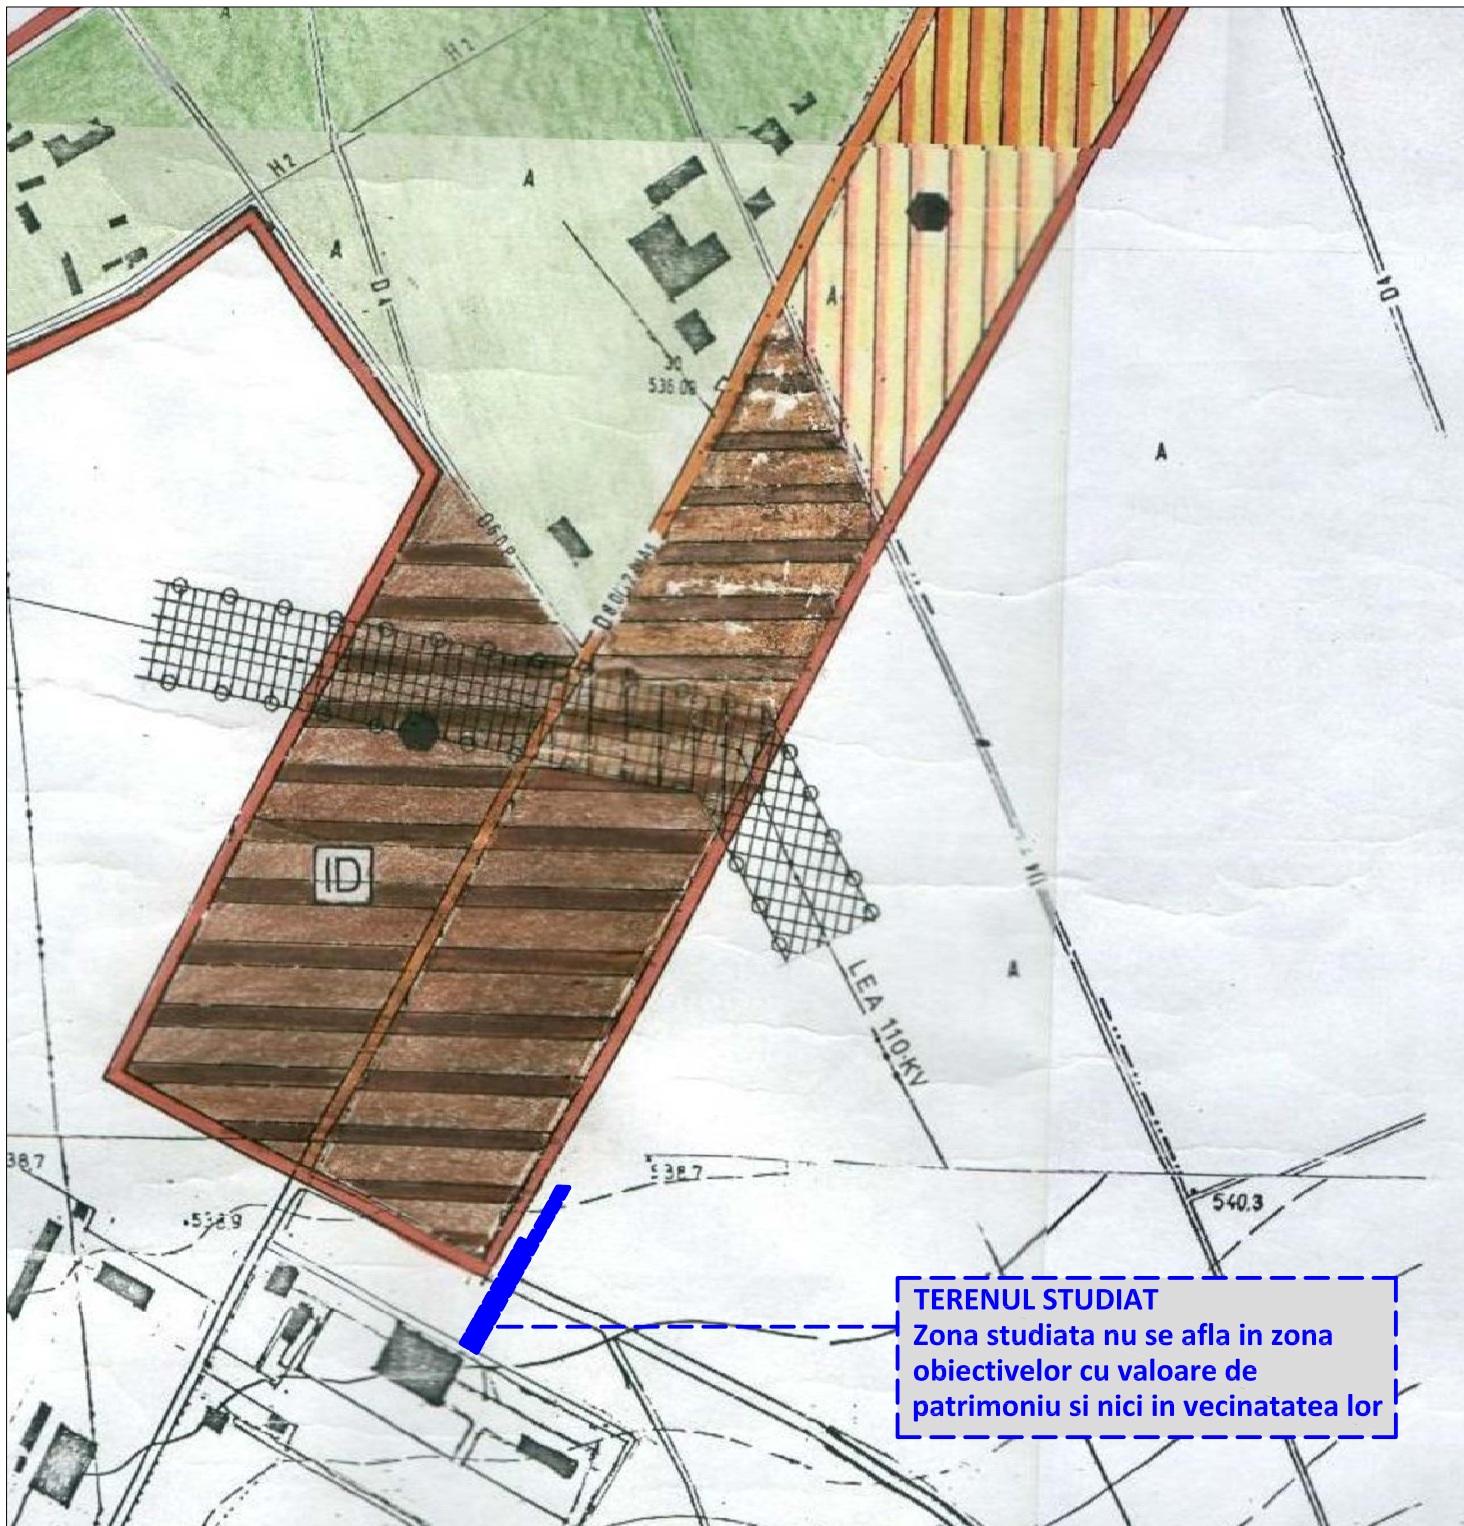

**TERENUL STUDIAT**  
Zona studiata nu se afla in zona  
obiectivelor cu valoare de  
patrimoniu si nici in vecinatatea lor

		<b>MGM Urban Proiect</b> BRASOV str CARPATILOR nr 44 bl ALPHAVILLE , corp C, AP. 23 j08/2894/2006; RO19298570		<b>ELABORARE P.U.Z. - SPALATORIE AUTO SELF SERVICE SI FUNCTIUNI COMPLEMENTARE COMERCIALE</b> com. Sanpetru , jud.Brasov		proiect nr : U07 / 2022	
desenat      urb .Gabriela Micioiu		proiectat    urb .Gabriela Micioiu		sef proiect    urb .Gabriela Micioiu		beneficiar : <b>FURTUNA CONSTANTIN</b> Str. Mihai Emlinescu nr 50, Ap2, Covasna, Jud. Covasna	
INCADRARE IN PUG						PUZ      U01'	
COPYRIGHT ! Acest proiect este proprietatea intelectuala a firmei MGM URBAN PROIECT .Instrainarea sau folosirea cu alta destinatie decit cea prevazuta in contract a planselor sau soft -ului aferente intra sub incidenta legii dreptului de autor .							