


INCADRARE IN PUG

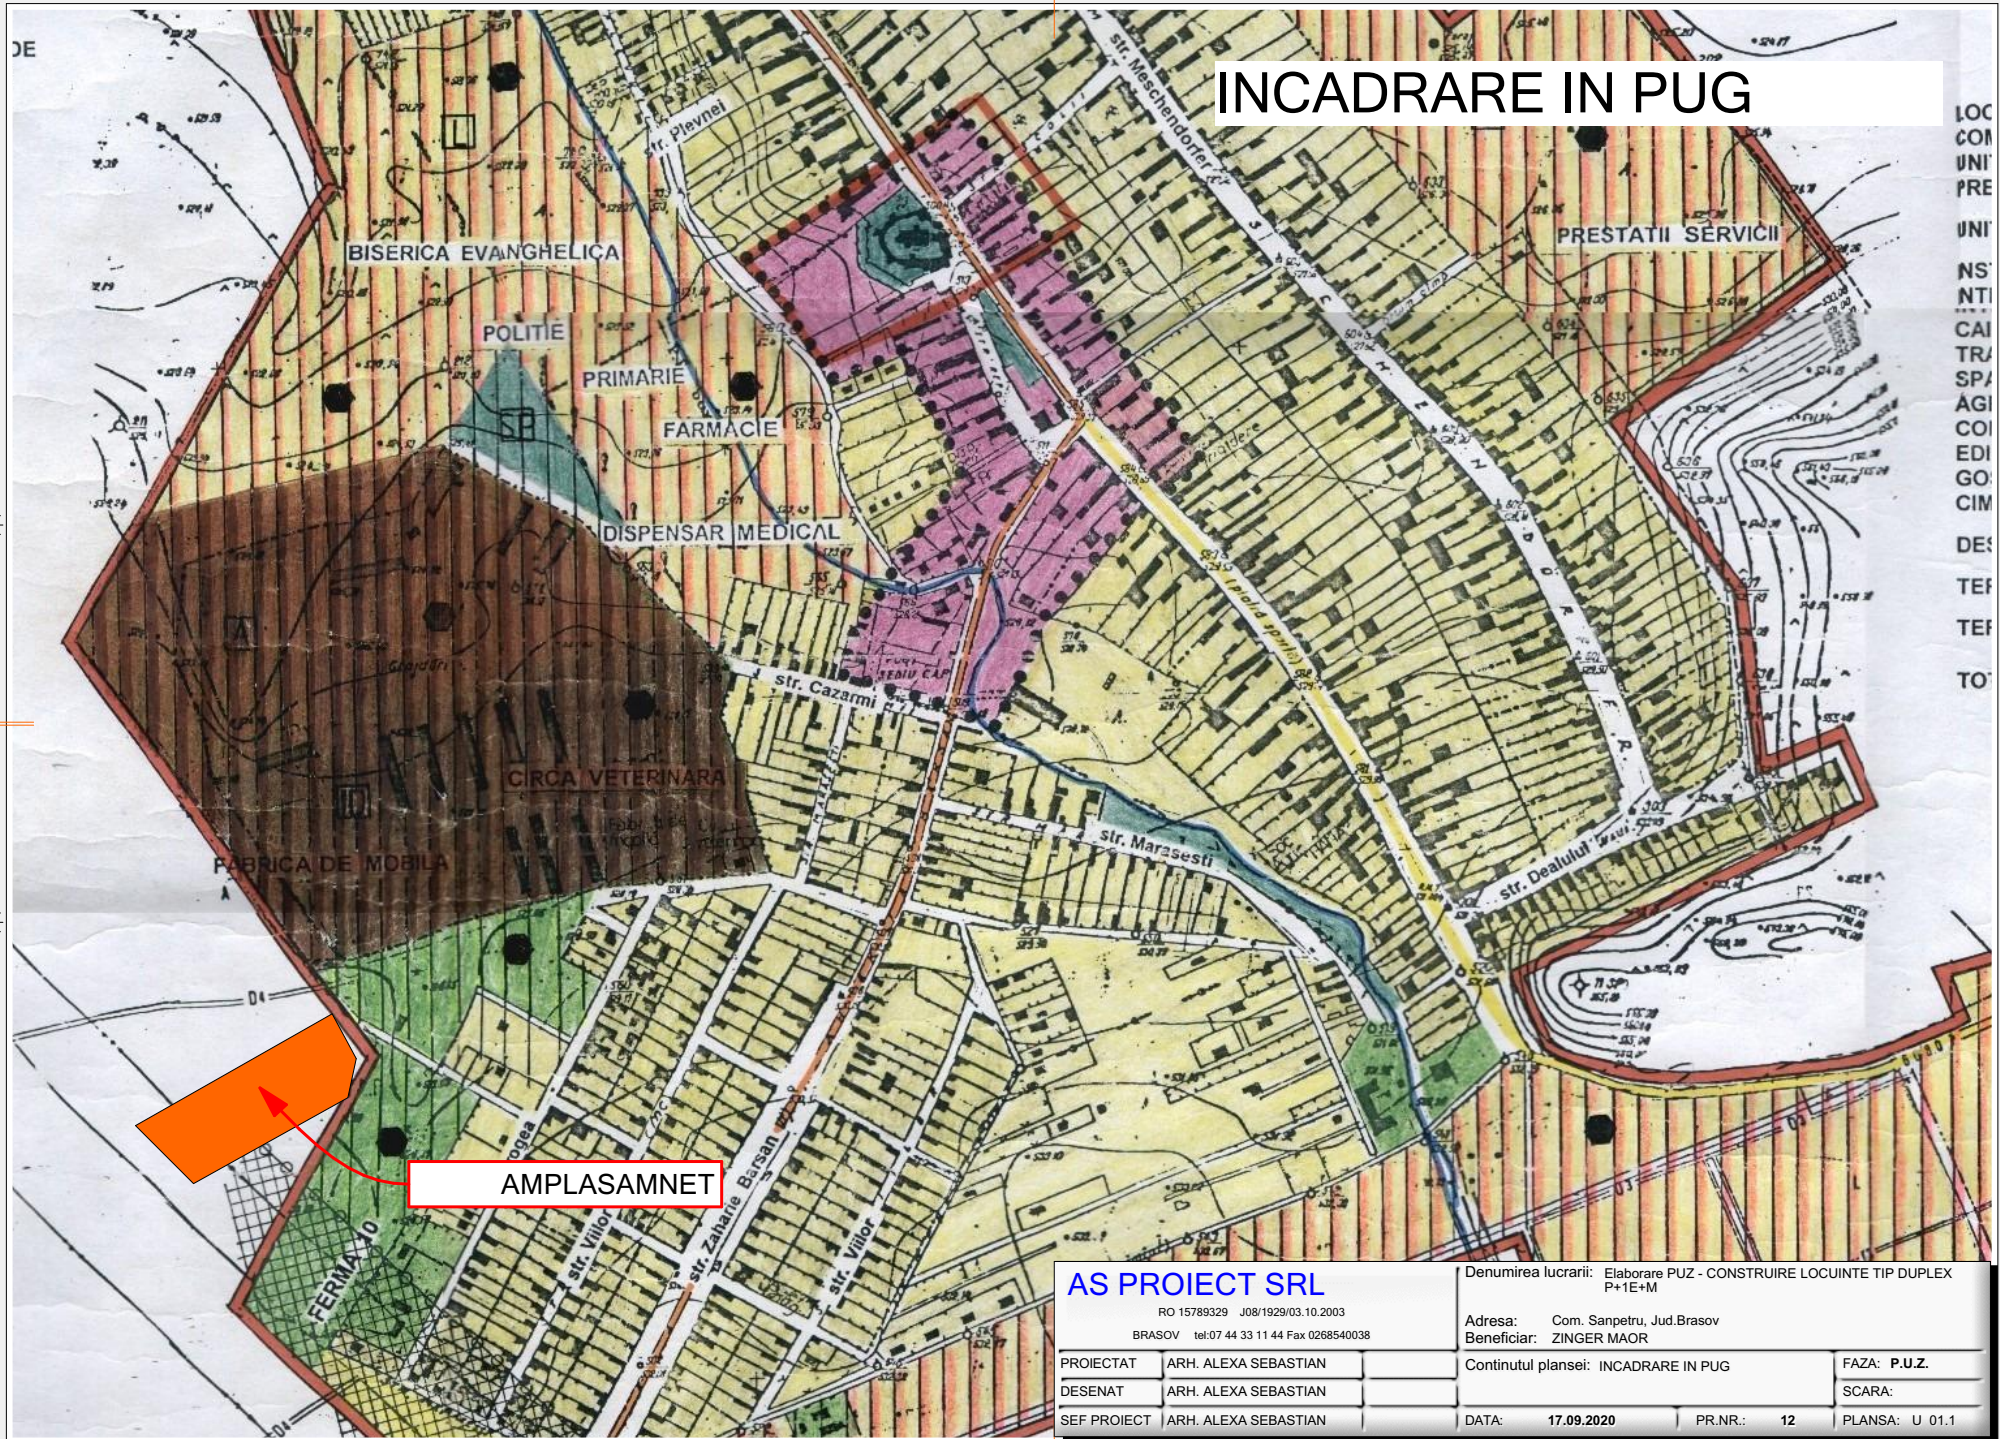

AMPLASAMNET

AS PROIECT SRL

RO 15789329 J08/1929/03.10.2003
BRASOV tel:07 44 33 11 44 Fax 0268540038

Denumirea lucrarii: Elaborare P.U.Z - CONSTRUIRE LOCUINTE TIP DUPLEX P+1E+M

Adresa: Com. Sanpetru, Jud. Brasov
Beneficiar: ZINGER MAOR

PROIECTAT ARH. ALEXA SEBASTIAN

Continutul plansei: INCADRARE IN PUG

FAZA: P.U.Z.

DESENAT ARH. ALEXA SEBASTIAN

SCARA:

SEF PROIECT ARH. ALEXA SEBASTIAN

DATA: 17.09.2020

PR.NR.: 12

PLANSA: U 01.1

LOC
COM
UNI
PRE
UNI
NS
NTI
CAI
TRA
SPA
AGI
COI
EDI
GO
CIM
DES
TEF
TEF
TO