



# P.U.Z. - CONSTRUIRE LOCUINTE INDIVIDUALE

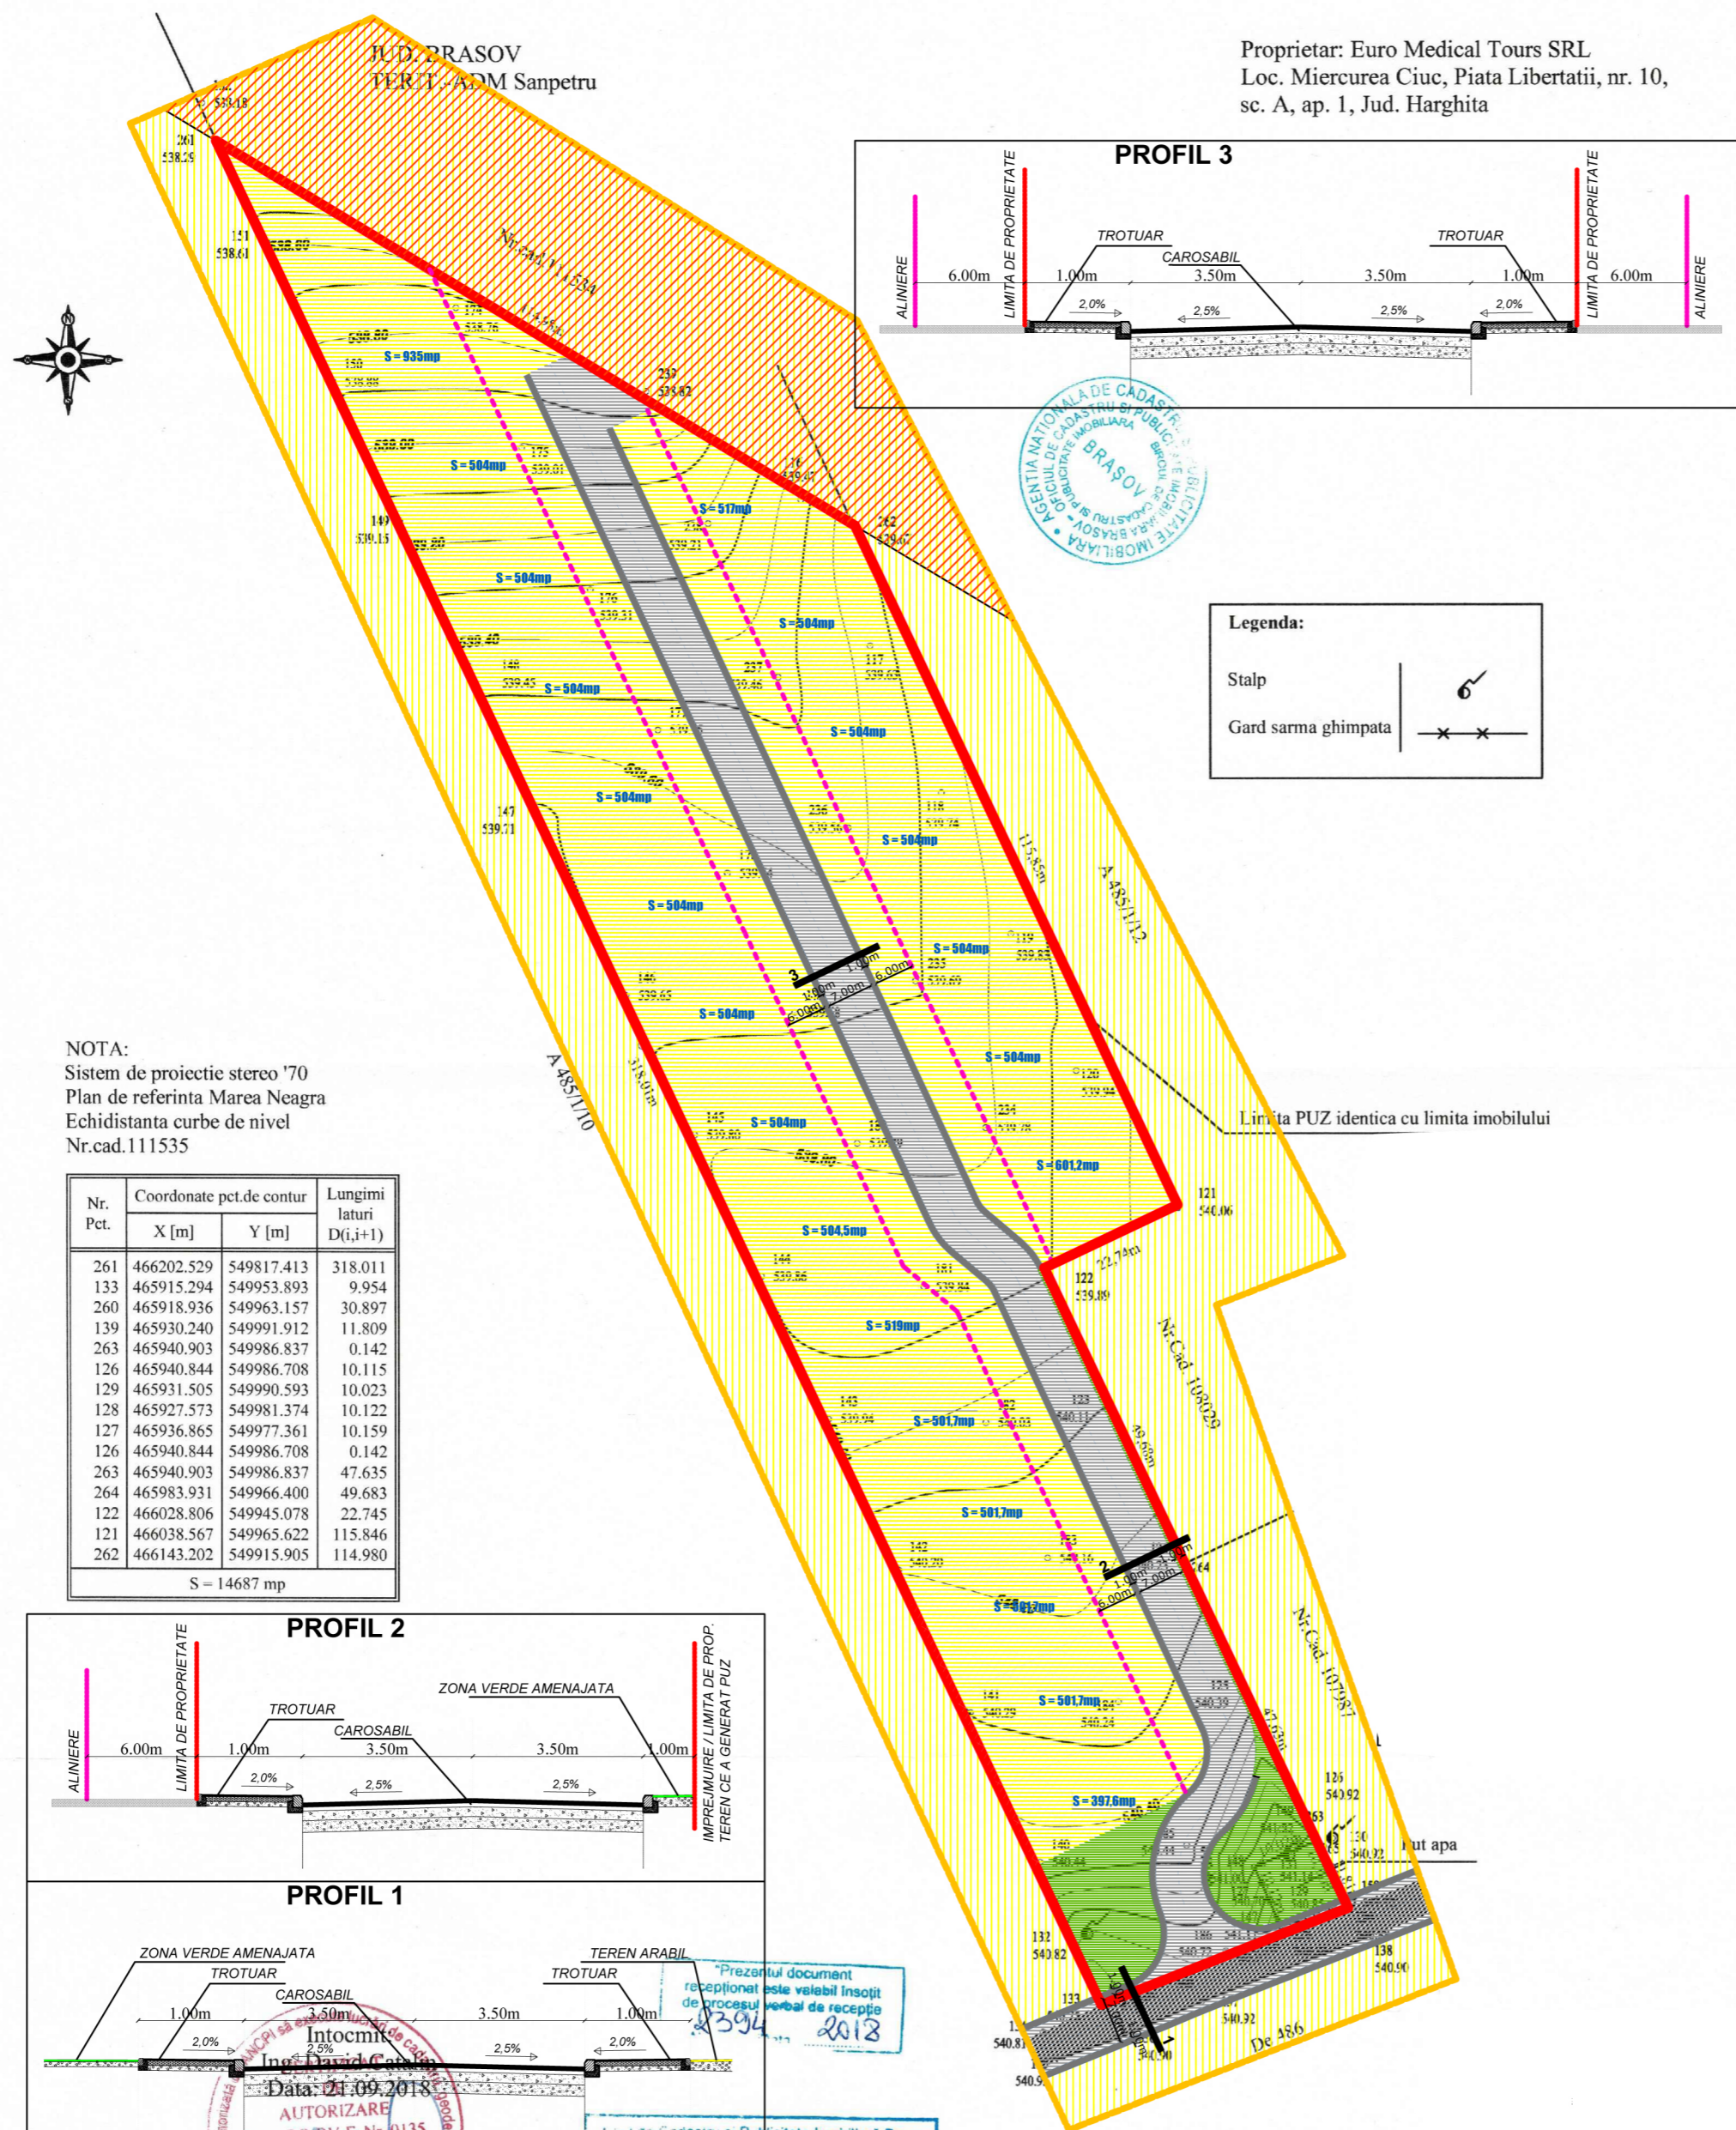



Proprietar: Euro Medical Tours SRL  
Loc. Miercurea Ciuc, Piata Libertatii, nr. 10,  
sc. A, ap. 1, Jud. Harghita

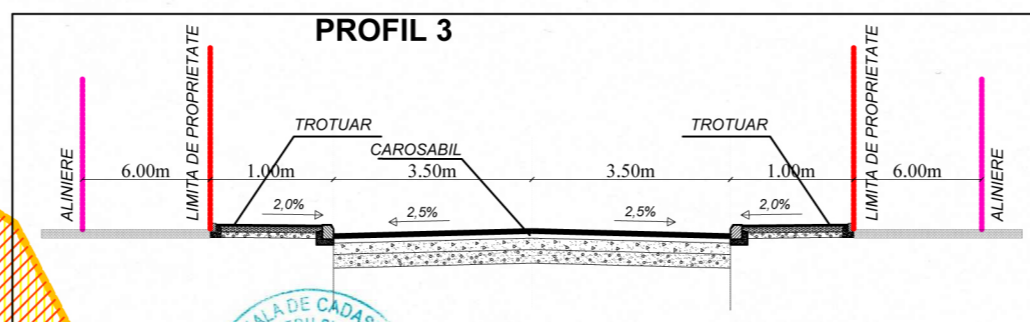

Legenda:  
Stalp | 6  
Gard sarma ghimpata | x-x-x

NOTA:  
Sistem de proiectie stereo '70  
Plan de referinta Marea Neagra  
Echidistanta curbe de nivel  
Nr.cad.111535

Nr. Pct.	Coordonate pct.de contur		Lungimi latari D(i,j+1)
	X [m]	Y [m]	
261	466202.529	549817.413	318.011
133	465915.294	549953.893	9.954
260	465918.936	549963.157	30.897
139	465930.240	549991.912	11.809
263	465940.903	549986.837	0.142
126	465940.844	549986.708	10.115
129	465931.505	549990.593	10.023
128	465927.573	549981.374	10.122
127	465936.865	549977.361	10.159
126	465940.844	549986.708	0.142
263	465940.903	549986.837	47.635
264	465983.931	549966.400	49.683
122	466028.806	549945.078	22.745
121	466038.567	549965.622	115.846
262	466143.202	549915.905	114.980
S = 14687 mp			

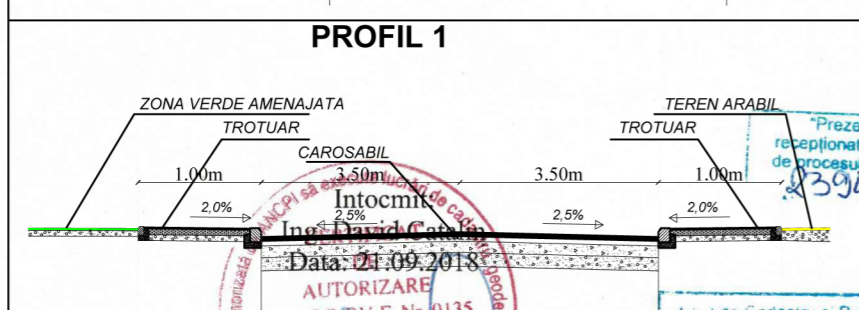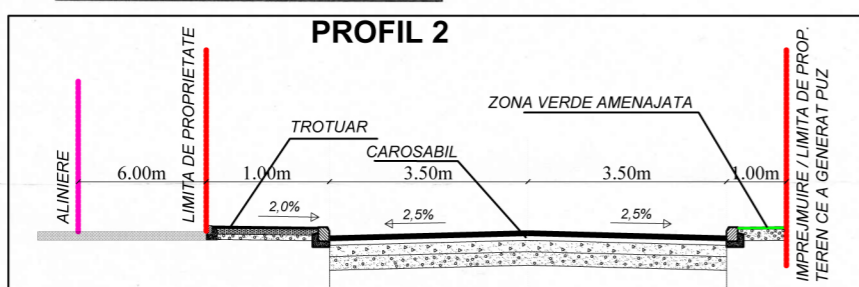

Prezentul document este valabil insozit de procesul verbal de receptie  
Data: 21.09.2018  
AUTORIZARE Seria RO/RV-F Nr.0135  
DAVID CĂTĂLIN BOGDAN  
CĂTĂLIN BOGDAN  
CĂTĂLIN BOGDAN  
Receptionat BRADEA LIANA-FLORINA  
Data: 2018

## LEGENDA :

- LIMITA ZONEI STUDIATE
- LIMITA DE PROPRIETATE TEREN CE A GENERAT PUZ
- ZONA DE LOC. SI FUNCT. COMP.
- TEREN AGRICOL CE RAMANE ARABIL
- ZONA EDIFICABILA PROPUSA - LOCUINTE
- ALINIAREA CLADIRILOR
- CAROSABIL PROPUS
- TROTUAR PROPUS
- DRUM DE EXPLOATARE EXISTENT - DE 486
- ZONA DE PROTECTIE L.E.A.
- ZONA VERDE S = 736mp ( 5% )



	<b>MGM Urban Proiect</b> BRASOV str.CARPATILOR nr.44 bl ALPHAVILLE, corp C, AP. 23 j08/2894/2006; RO 19298570		Beneficiar:	sc EURO MEDICAL TOURS srl	Proiect nr.:	U / 2022
	Sef proiect: urb .Gabriela Miciou Proiectat: urb .Gabriela Miciou Desenat: urb .Gabriela Miciou	Data: 2022 Sc. 1 / 1000	Titlu proiect: CONSTRUIRE LOCUINTE INDIVIDUALE	Titlu plansei: REGLEMENTARI URBANISTICE	Faza: P.U.Z.	Nr. plansa: U. 03