


CONSTRUIRE LOCUINTA si FUNCTIUNI COMPLEMENTARE REGIM JURIDIC

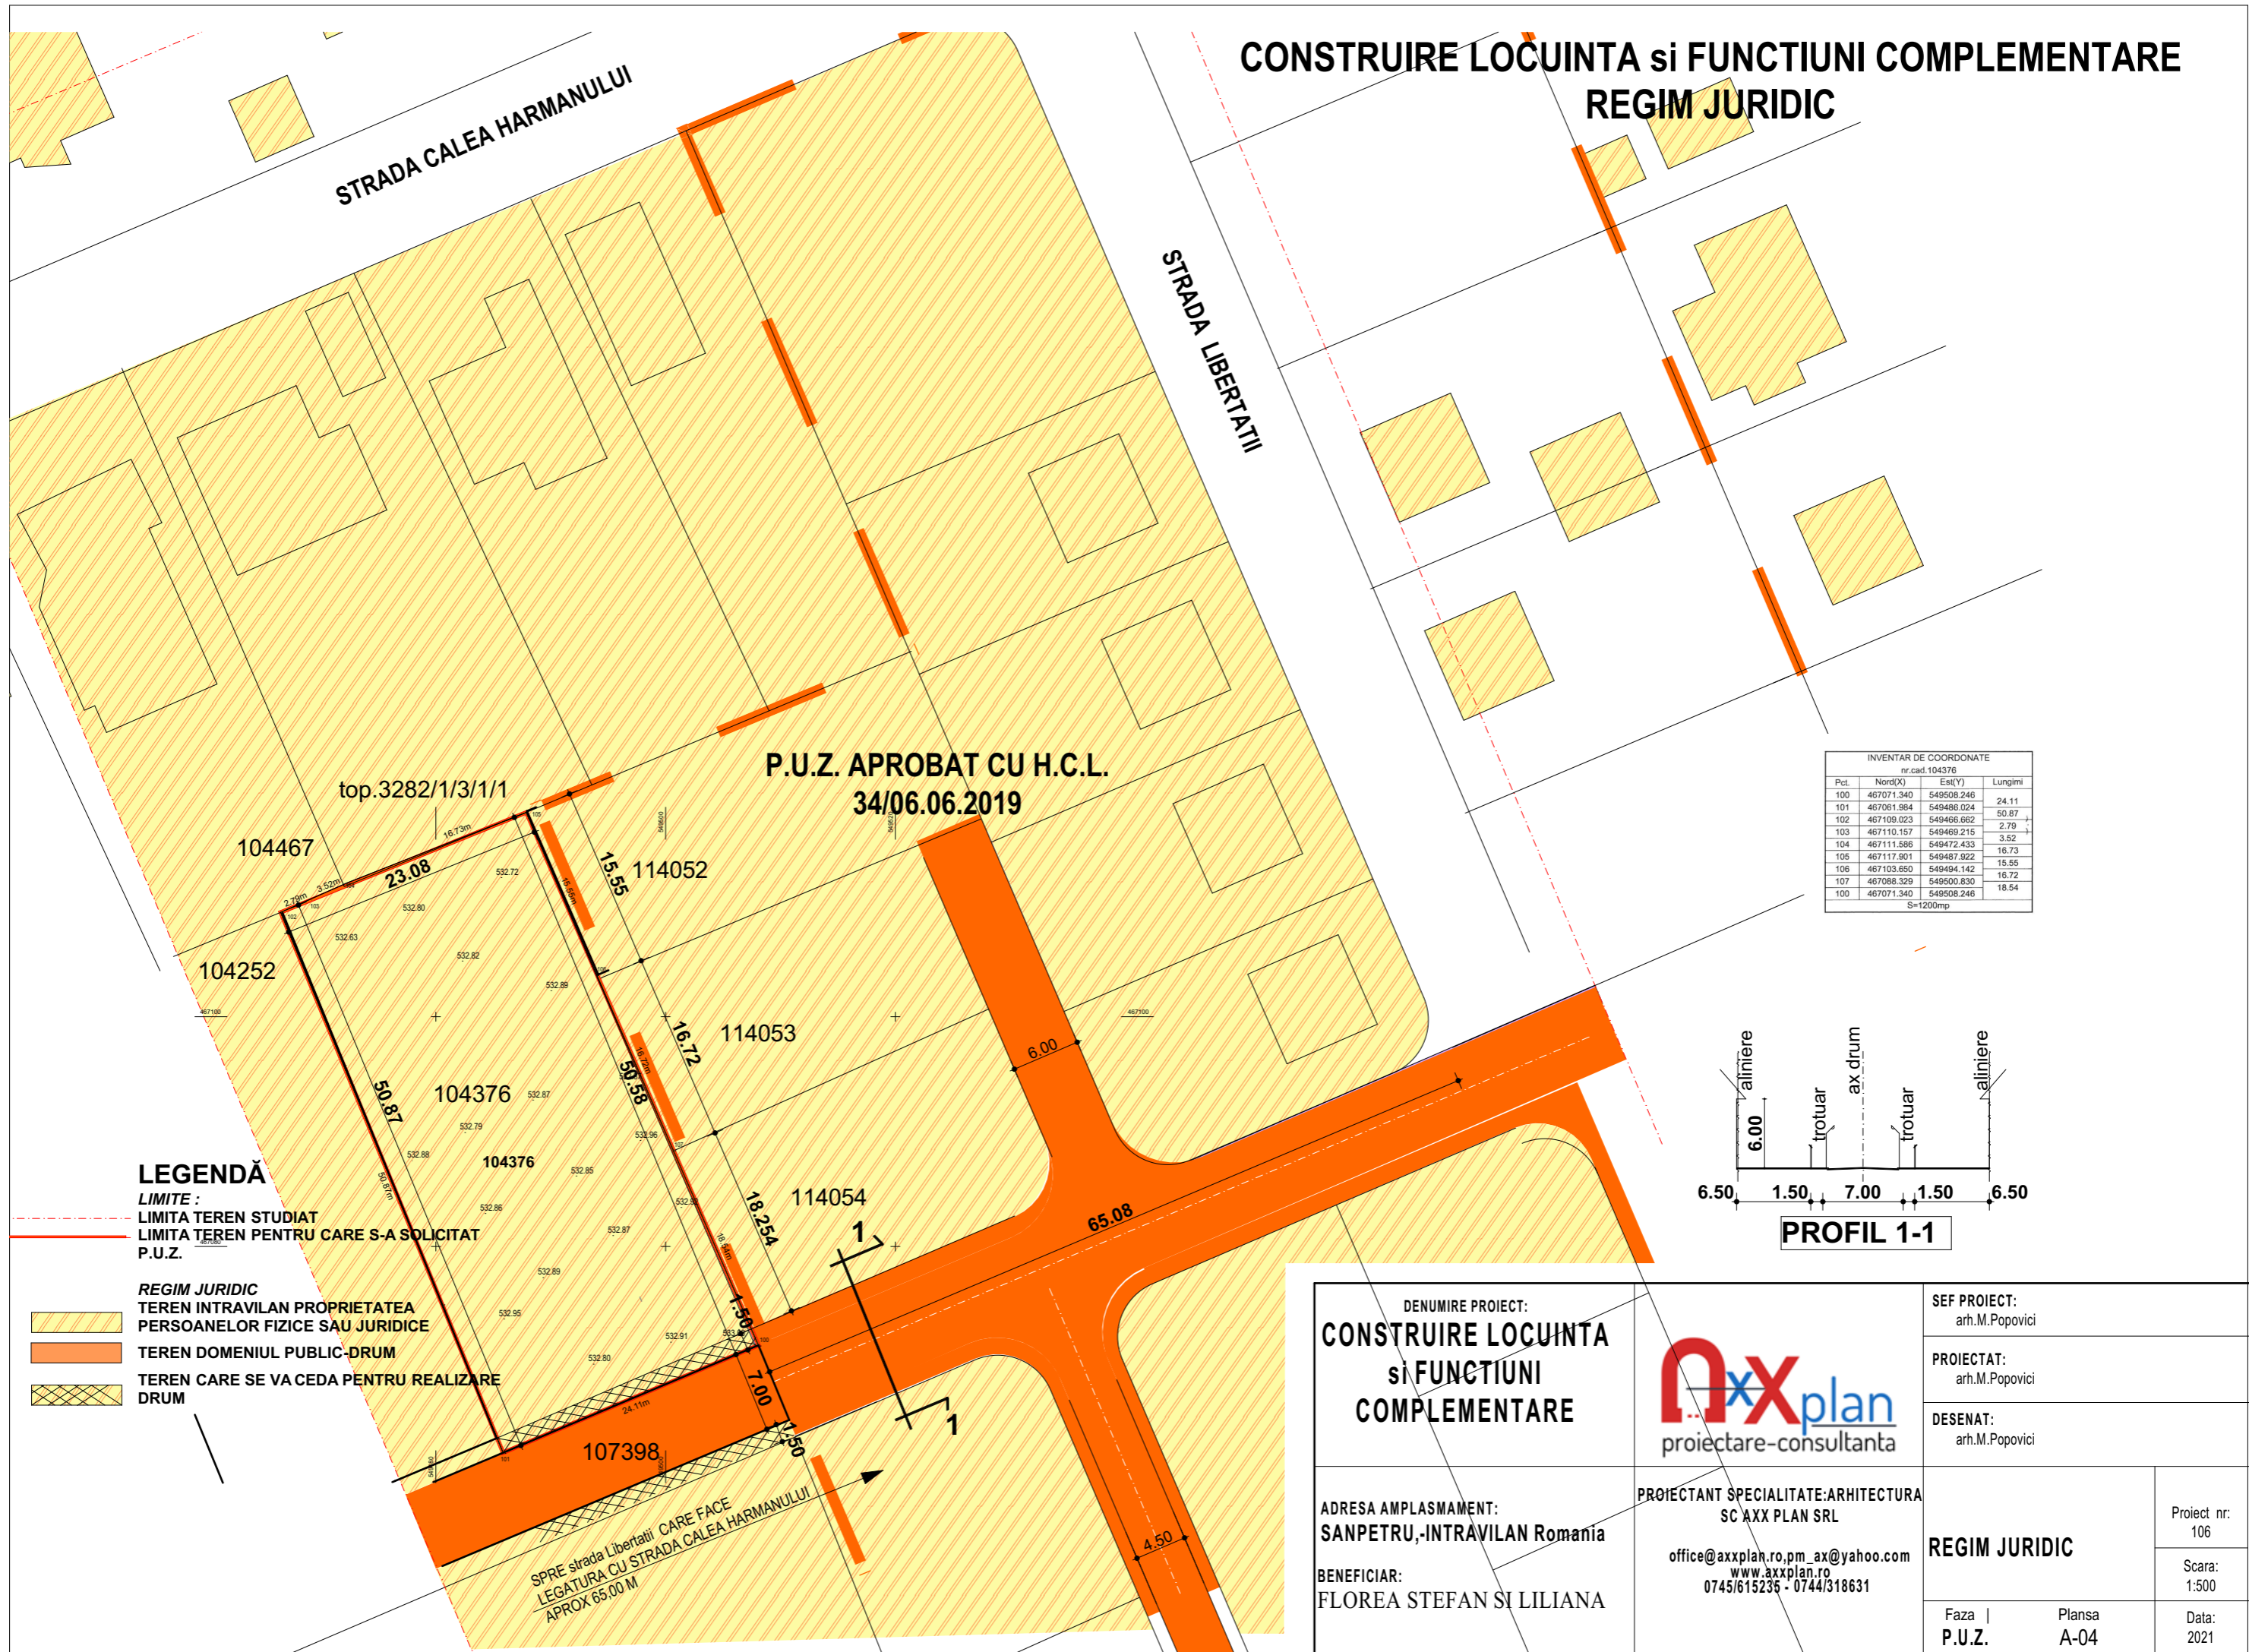

DENUMIRE PROIECT: CONSTRUIRE LOCUINTA si FUNCTIUNI COMPLEMENTARE		SEF PROIECT: arh.M.Popovici
		PROIECTAT: arh.M.Popovici
ADRESA AMPLASAMENT: SANPETRU,-INTRAVILAN Romania BENEFICIAR: FLOREA STEFAN SI LILIANA	PROIECTANT SPECIALITATE:ARHITECTURA SC AXX PLAN SRL office@axxplan.ro, pm_ax@yahoo.com www.axxplan.ro 0745/615235 - 0744/318631	DESENAT: arh.M.Popovici
		REGIM JURIDIC
		Faza Plansa P.U.Z. A-04
		Project nr: 106 Scara: 1:500 Data: 2021