


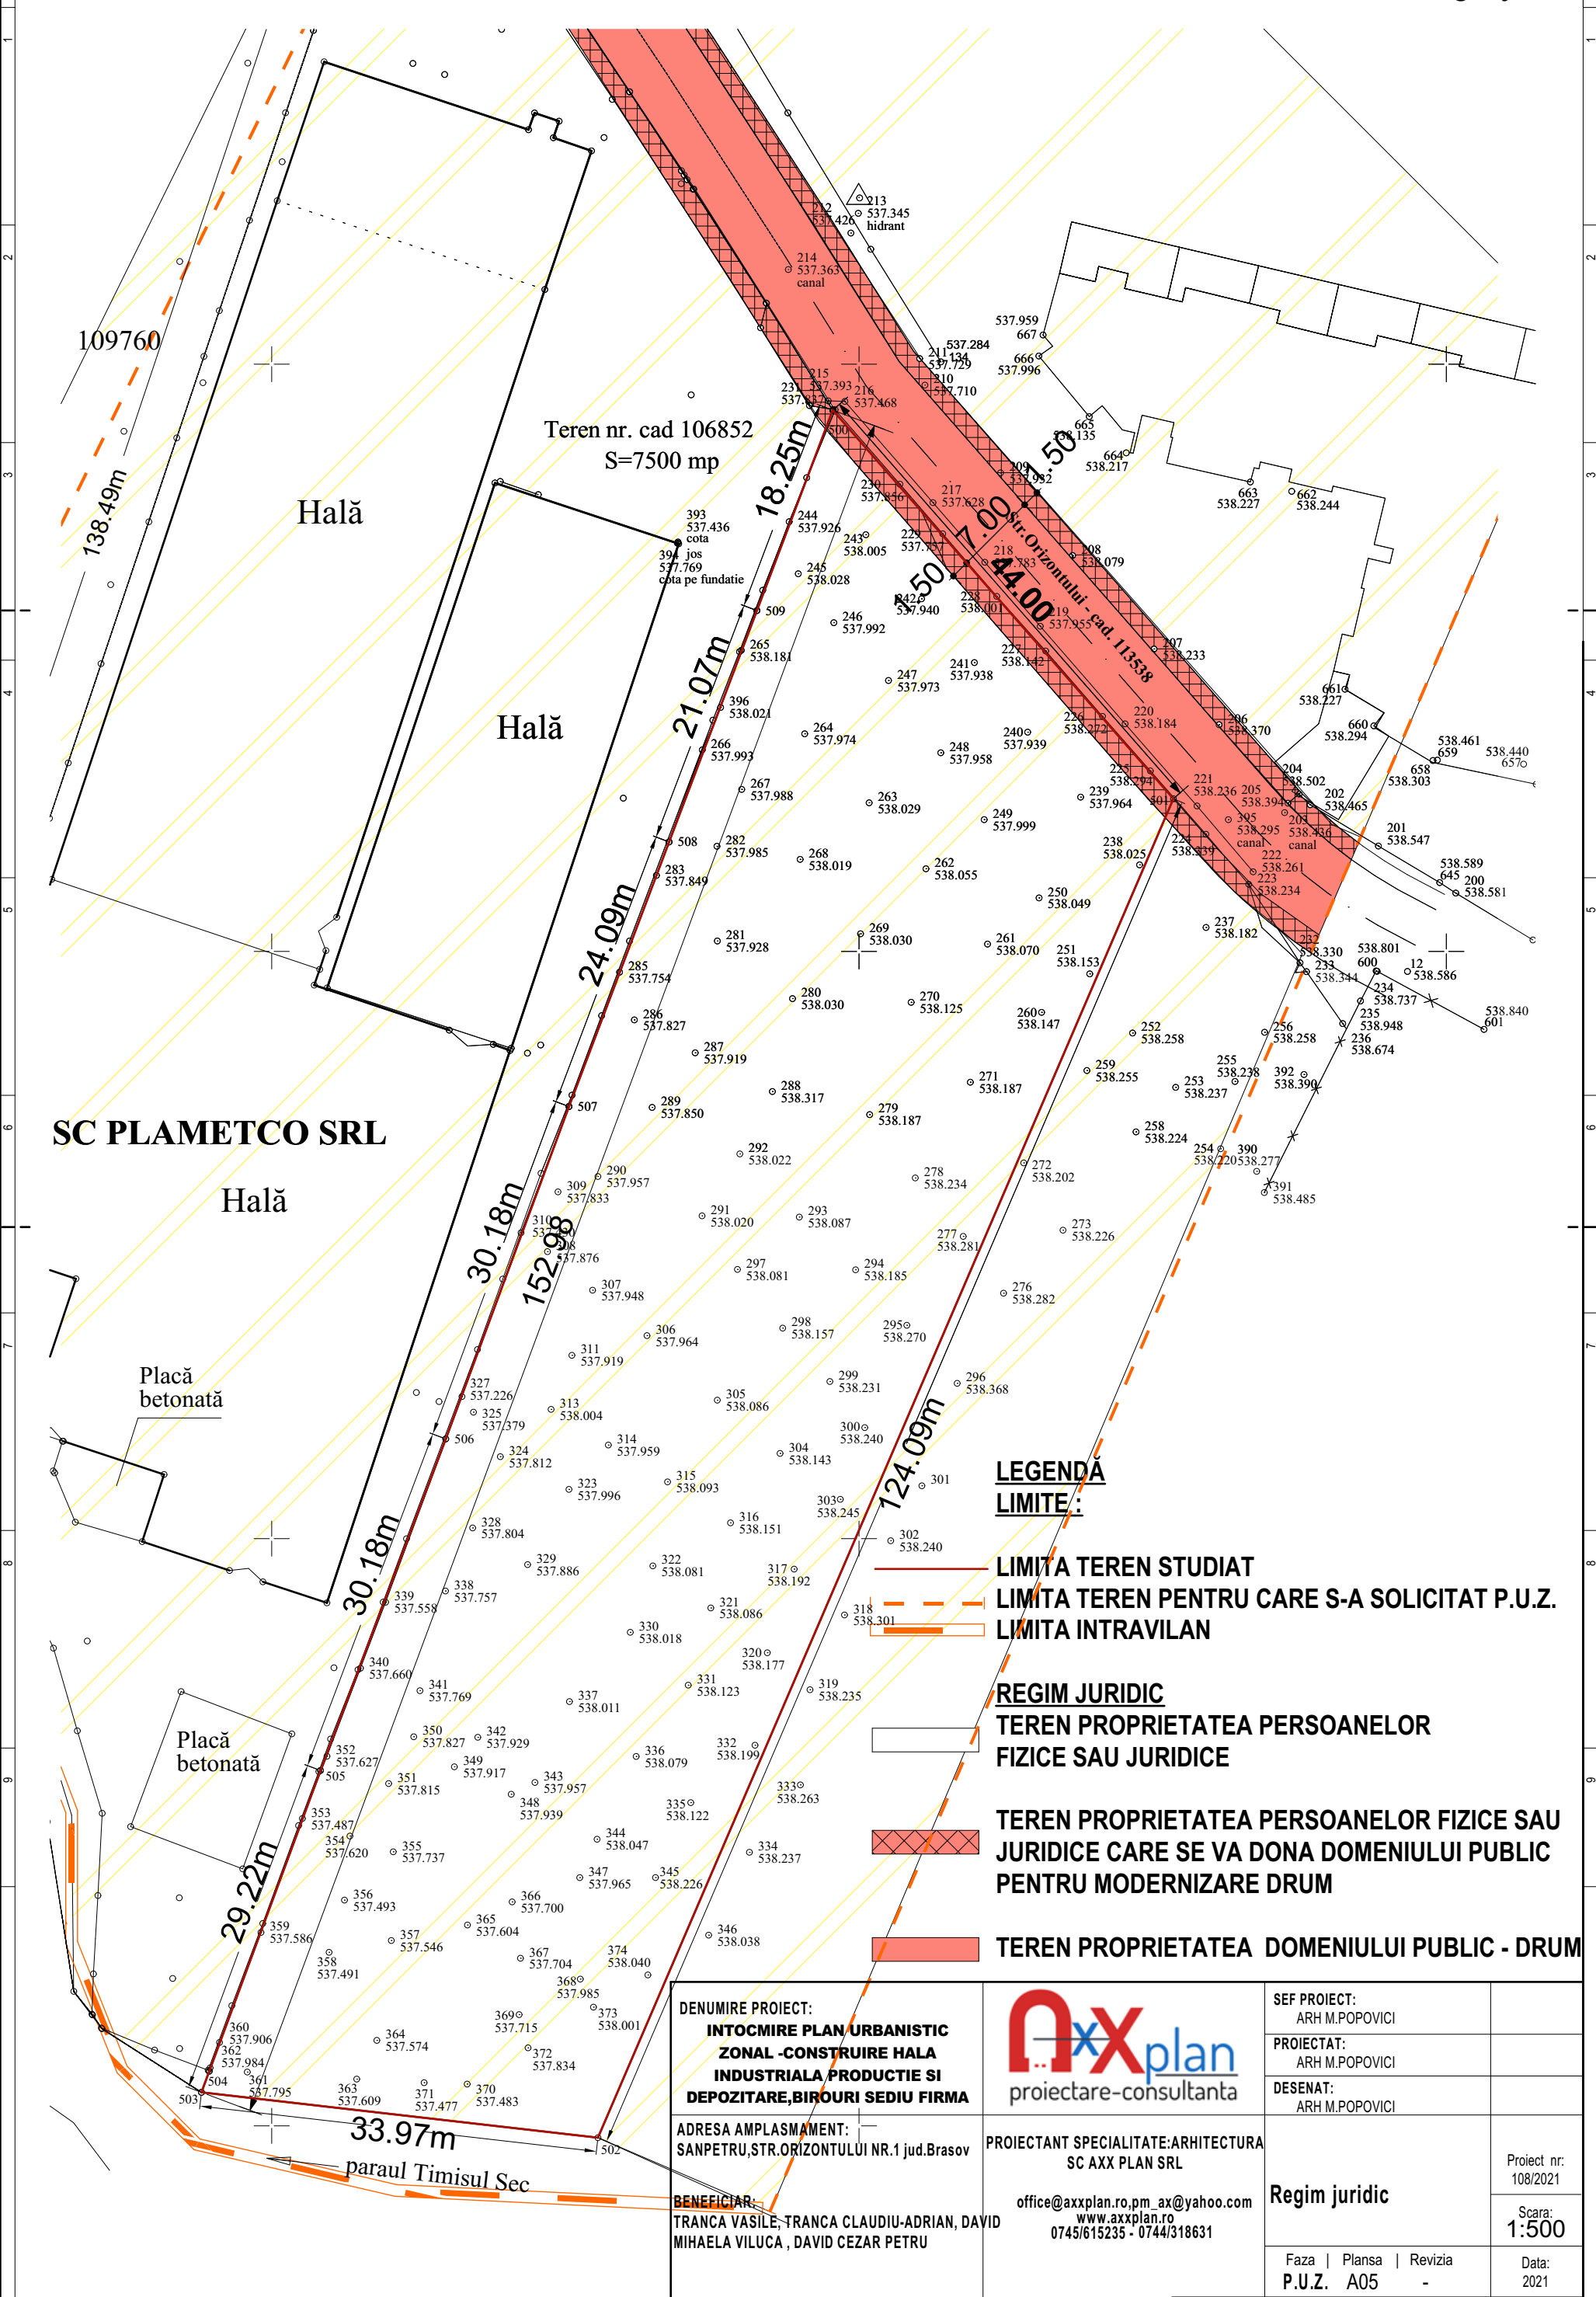

DENUMIRE PROIECT:
**INTOCMIRE PLAN URBANISTIC
ZONAL -CONSTRUIRE HALA
INDUSTRIALA PRODUCTIE SI
DEPOZITARE,BIROURI SEDIU FIRMA**

ADRESA AMPLASAMENT:
SANPETRU,STR.ORIZONTULUI NR.1 jud.Brasov

BENEFICIAR:
TRANCA VASILE,TRANCA CLAUDIU-ADRIAN, DAVID
MIHAELA VILUCA , DAVID CEZAR PETRU



proiectare-consultanta

PROIECTANT SPECIALITATE:ARHITECTURA
SC AXX PLAN SRL

office@axxplan.ro,pm_ax@yahoo.com
www.axxplan.ro
0745/615235 - 0744/318631

SEF PROIECT: ARH M.POPOVICI	
PROIECTAT: ARH M.POPOVICI	
DESENAT: ARH M.POPOVICI	
Regim juridic	Proiect nr: 108/2021
	Scara: 1:500
Faza Plansa Revizia P.U.Z. A05 -	Data: 2021