


ELABORARE P.U.Z. - CONSTRUIRE ZONA MIXTA (comert, servicii, turism, turism, agrement, sport si utilitati)
com. SANPETRU, jud. Brasov,intravilan



scara 1:1000
Proprietar: SC LCT LINIILE CONTINENTALE DE TRANSPORT SRL
Loc. SANPETRU, JUD.BRASOV

VECINATATI

- ZONA CIRCULATIILOR EXISTENTE (aprobate si autorizate prin documentatiile anterioare):carosabile, pietonale, locuri parcare, spatii verzi publice
- RETEA ELECTRICA 110 KV
- MAGISTRALA GAZE NATURALE
- PROTECTIE RETEA ELECTRICA 110 KV SI MAGISTRALA GAZE NATURALE
- DRUMURI PUBLICE
- CONSTRUCTII INVECINATE EXISTENTE
- PROPRIETATILE CE AU INITIAT P.U.Z.-ul
- CONSTRUCTII EXISTENTE (HOTEL P+3 SI STATIE ALIMENTARE CU CARBURANTI, SPATIU COMERCIAL)

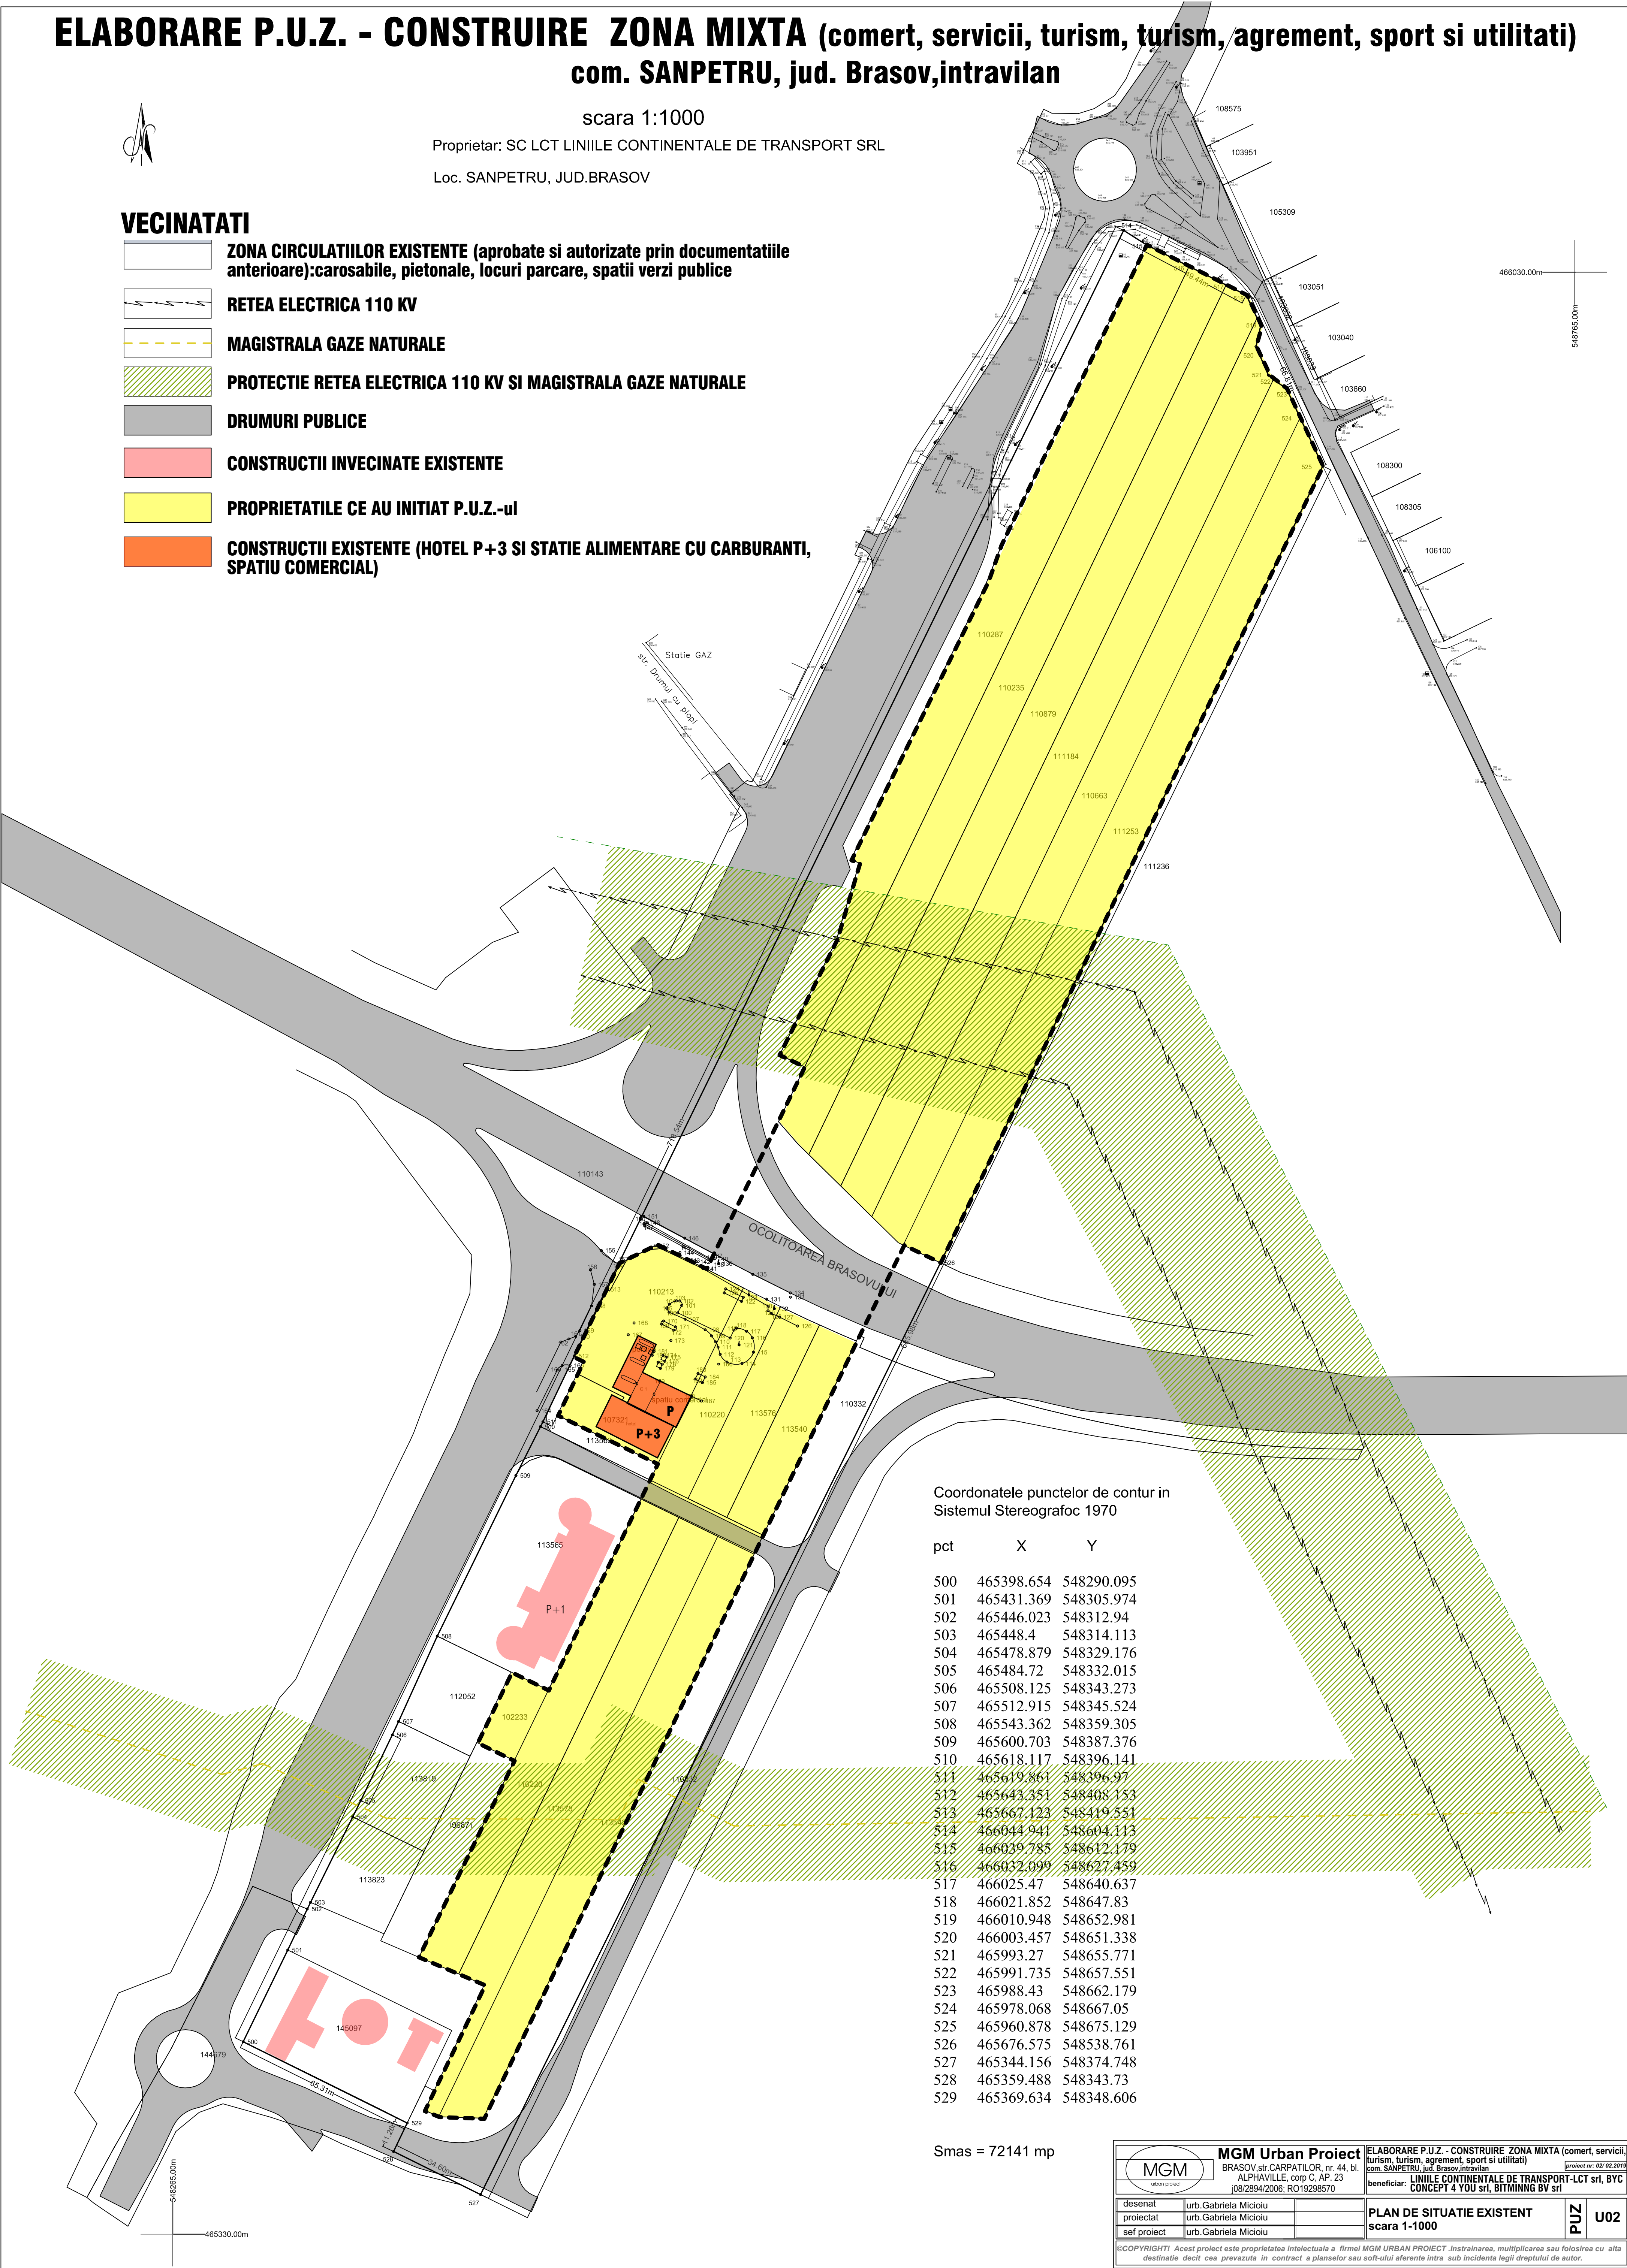

MGM

urban project

ELABORARE P.U.Z. - CONSTRUIRE ZONA MIXTA (comert, servicii, turism, turism, agrement, sport si utilitati)

com. SANPETRU, jud. Brasov,intravilan

beneficiar: LINIILE CONTINENTALE DE TRANSPORT-LCT srl, BYC CONCEPT 4 YOU srl, BITMINNG BV srl

desenat

urb.Gabriela Micioiu

proiectat

urb.Gabriela Micioiu

sef proiect

urb.Gabriela Micioiu

PLAN DE SITUATIE EXISTENT

scara 1-1000

PUZ

U02

BRASOV, str. CARPATILOR, nr. 44, bl. ALPHAVILLE, corp C, AP. 23

J08/2894/2006; RO19298570

proiect nr: 02/ 02.2019

destinatie: de autor