
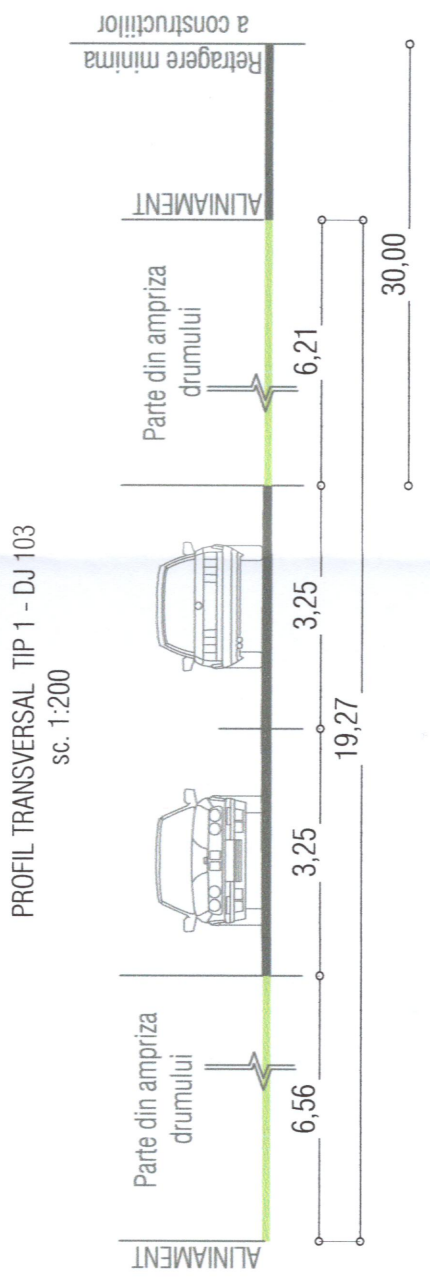
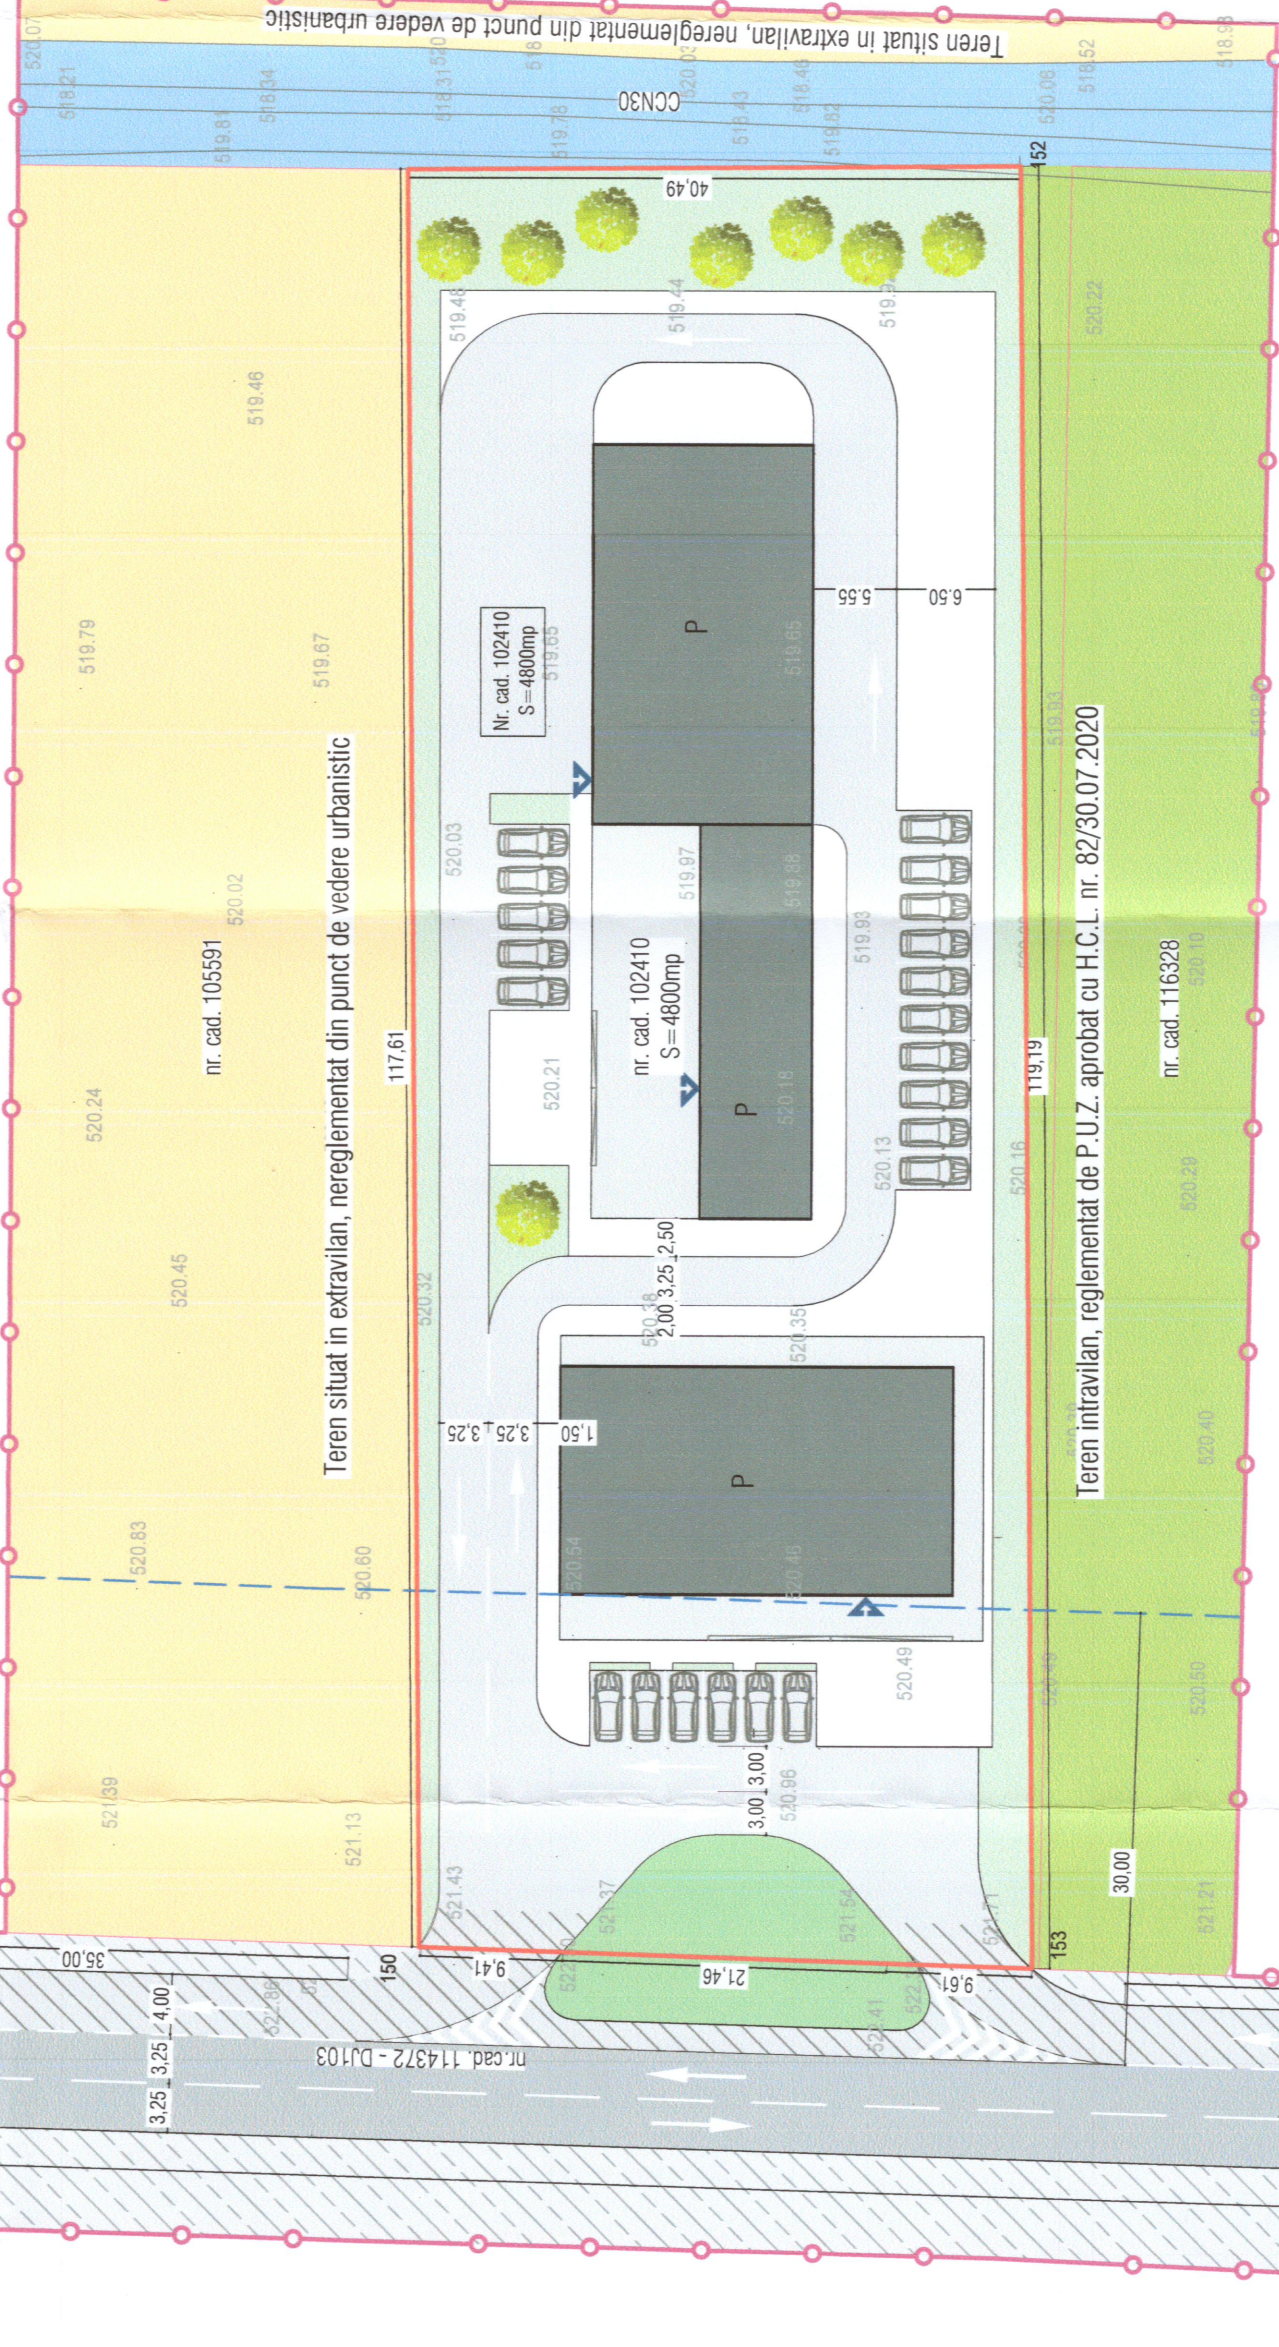
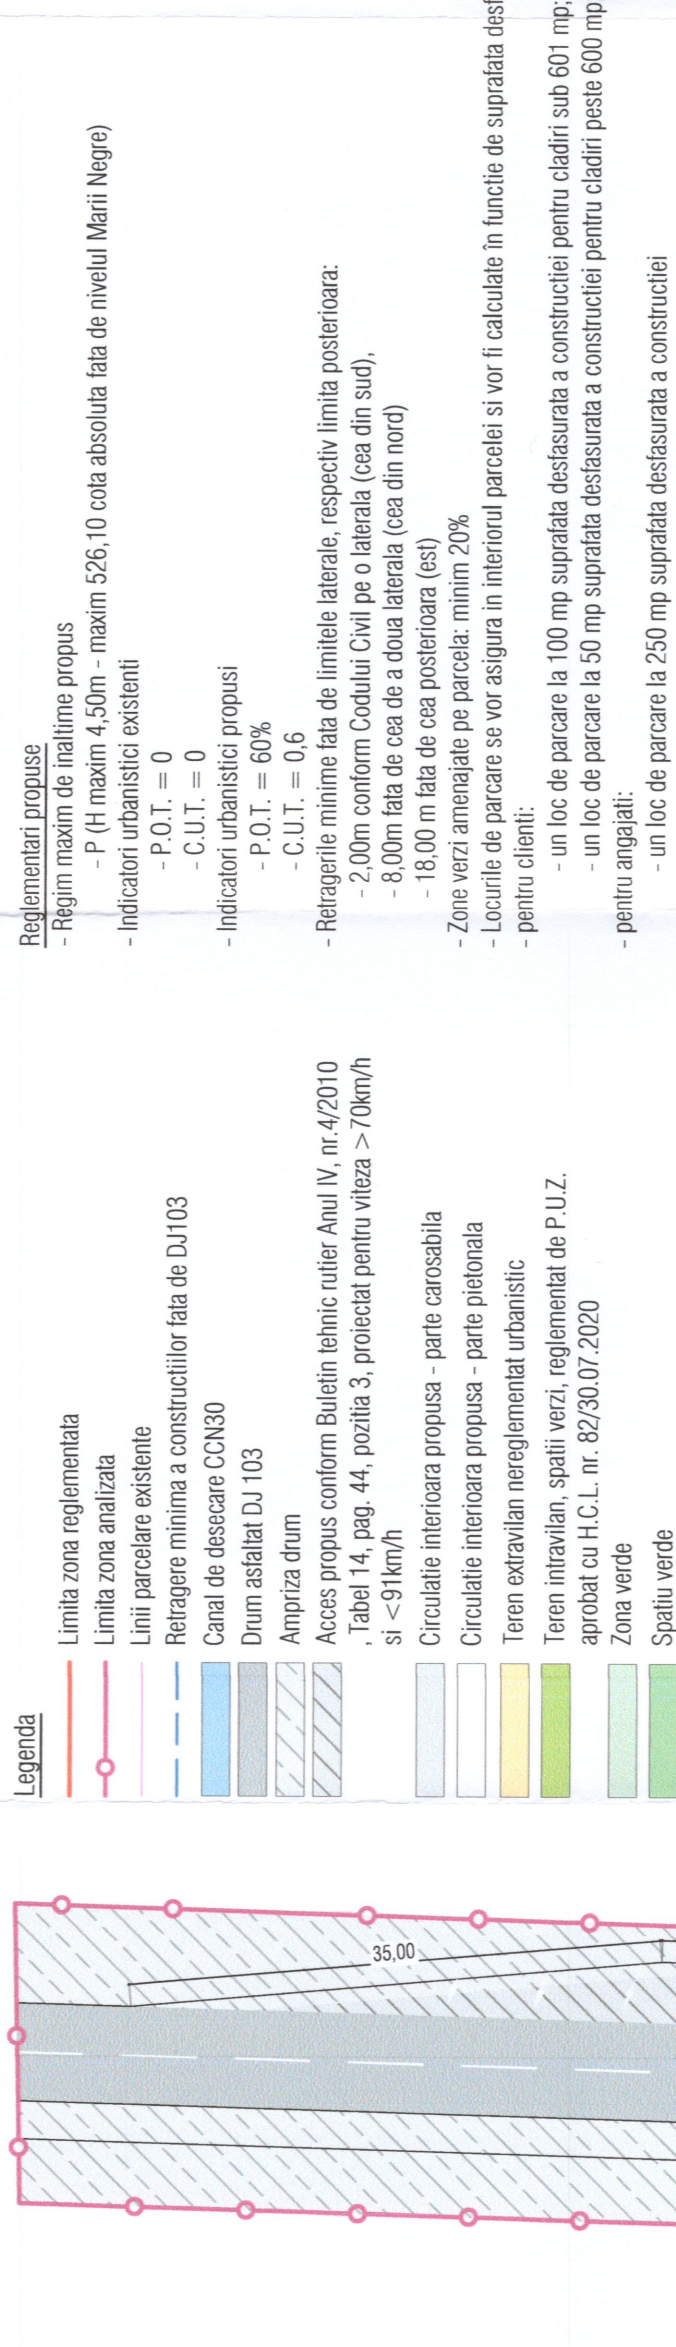


P.U.Z. PLAN URBANISTIC ZONAL

ZONA SERVICII (REGIM DE INALTIME PARTER APROX. 4,5M)

IN JUD. BRASOV, COM. SANPETRU, DJ103, F.N.

PLAN ILUSTRARE URBANISTICA sc. 1:500

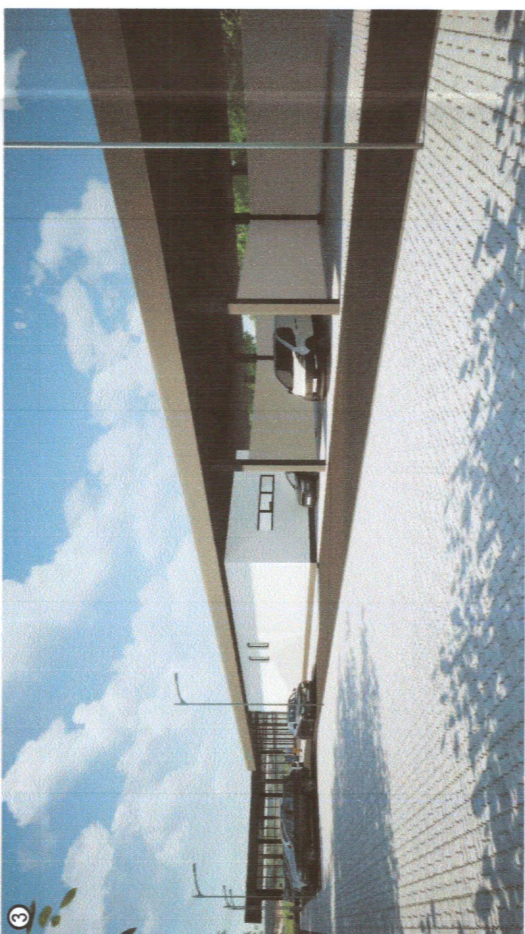

SCHEMATIC PROIECT DESENAT	 Arh. Frîntina Elena Ing. Voicu Simona	DATA: 04/2021	SCARA 1:500	PLAN ILUSTRARE URBANISTICA	Plansa nr. U2.1					
BENEFICIAR: Ilde Maria										
INVESTITIE: P.U.Z. - Zona servicii (regim de inaltime parter aprox. 4,5m)										
AMPLASAMENT: Jud. Brasov, com. Sanpetru, DJ103 l.n.										
IM1										
FAZA P.U.Z.										